


CORNER RECORD

Agency Index BK 23 PG 78
 Document Number 20200104

City of _____ County of Placer, California

Brief Legal Description CENTERLINE MONUMENTS AS SHOWN ON I-MAPS-41, O.R.P.C.

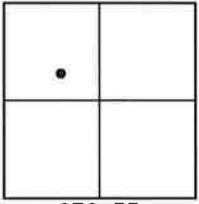

SEC 33
T 16 N
R 17 E

CORNER TYPE

- Government Corner Control
 Meander Property
 Rancho Other

COORDINATES (Optional)

- N. _____ E. _____
 Elevation _____
 Units Metric U.S. Survey Foot
 Horizontal Datum _____
 Zone _____ Epoch Date _____
 Vertical Datum _____
 Complies with Public Resources Code §§8801-8819
 Complies with Public Resources Code §§8890-8902

Date of Survey SEPTEMBER 30, 2020

- PLS Act Ref.: 8765(d) 8771 8773 Other:
 Corner/Monument: Left as found Established Rebuilt Pre-Construction
 Found and tagged Reestablished Referenced Post-Construction

Narrative of corner identified and monument as found, set, reset, replaced, or removed:

See sheet #2 for description(s):

FOUND MONUMENTS (AS NOTED ON PG.2), SHOWN ON "DOLLAR POINT UNIT NO.7" SUBDIVISION MAP, RECORDED IN BOOK I OF MAPS, PAGE 41, P.C.R.; FROM FOUND MONUMENTS, ESTABLISHED REFERENCE POINTS PRIOR TO NEW PAVEMENT OVERLAY; FROM REFERENCE POINTS, SET MAG NAIL W/ 1-1/4" BRASS TAG STAMPED "PLACER CO. SURVEYOR" CENTERED OVER THE FOUND MONUMENTS AFTER PAVEMENT OVERLAY.

SURVEYOR'S STATEMENT

This Corner Record was prepared by me or under my direction in conformance with the Professional Land Surveyors' Act on APRIL 6, 2021
 Signed [Signature] P.L.S. or R.C.E. No. 7941




COUNTY SURVEYOR'S STATEMENT

This Corner Record was received APRIL 23, 2021
 and examined and filed JUNE 25, 2021
 Signed [Signature] P.L.S. or R.C.E. No. 8373
 Title DEPUTY COUNTY SURVEYOR



County Surveyor's Comment

BOOK 23 OF CORNER RECORDS PAGE 78

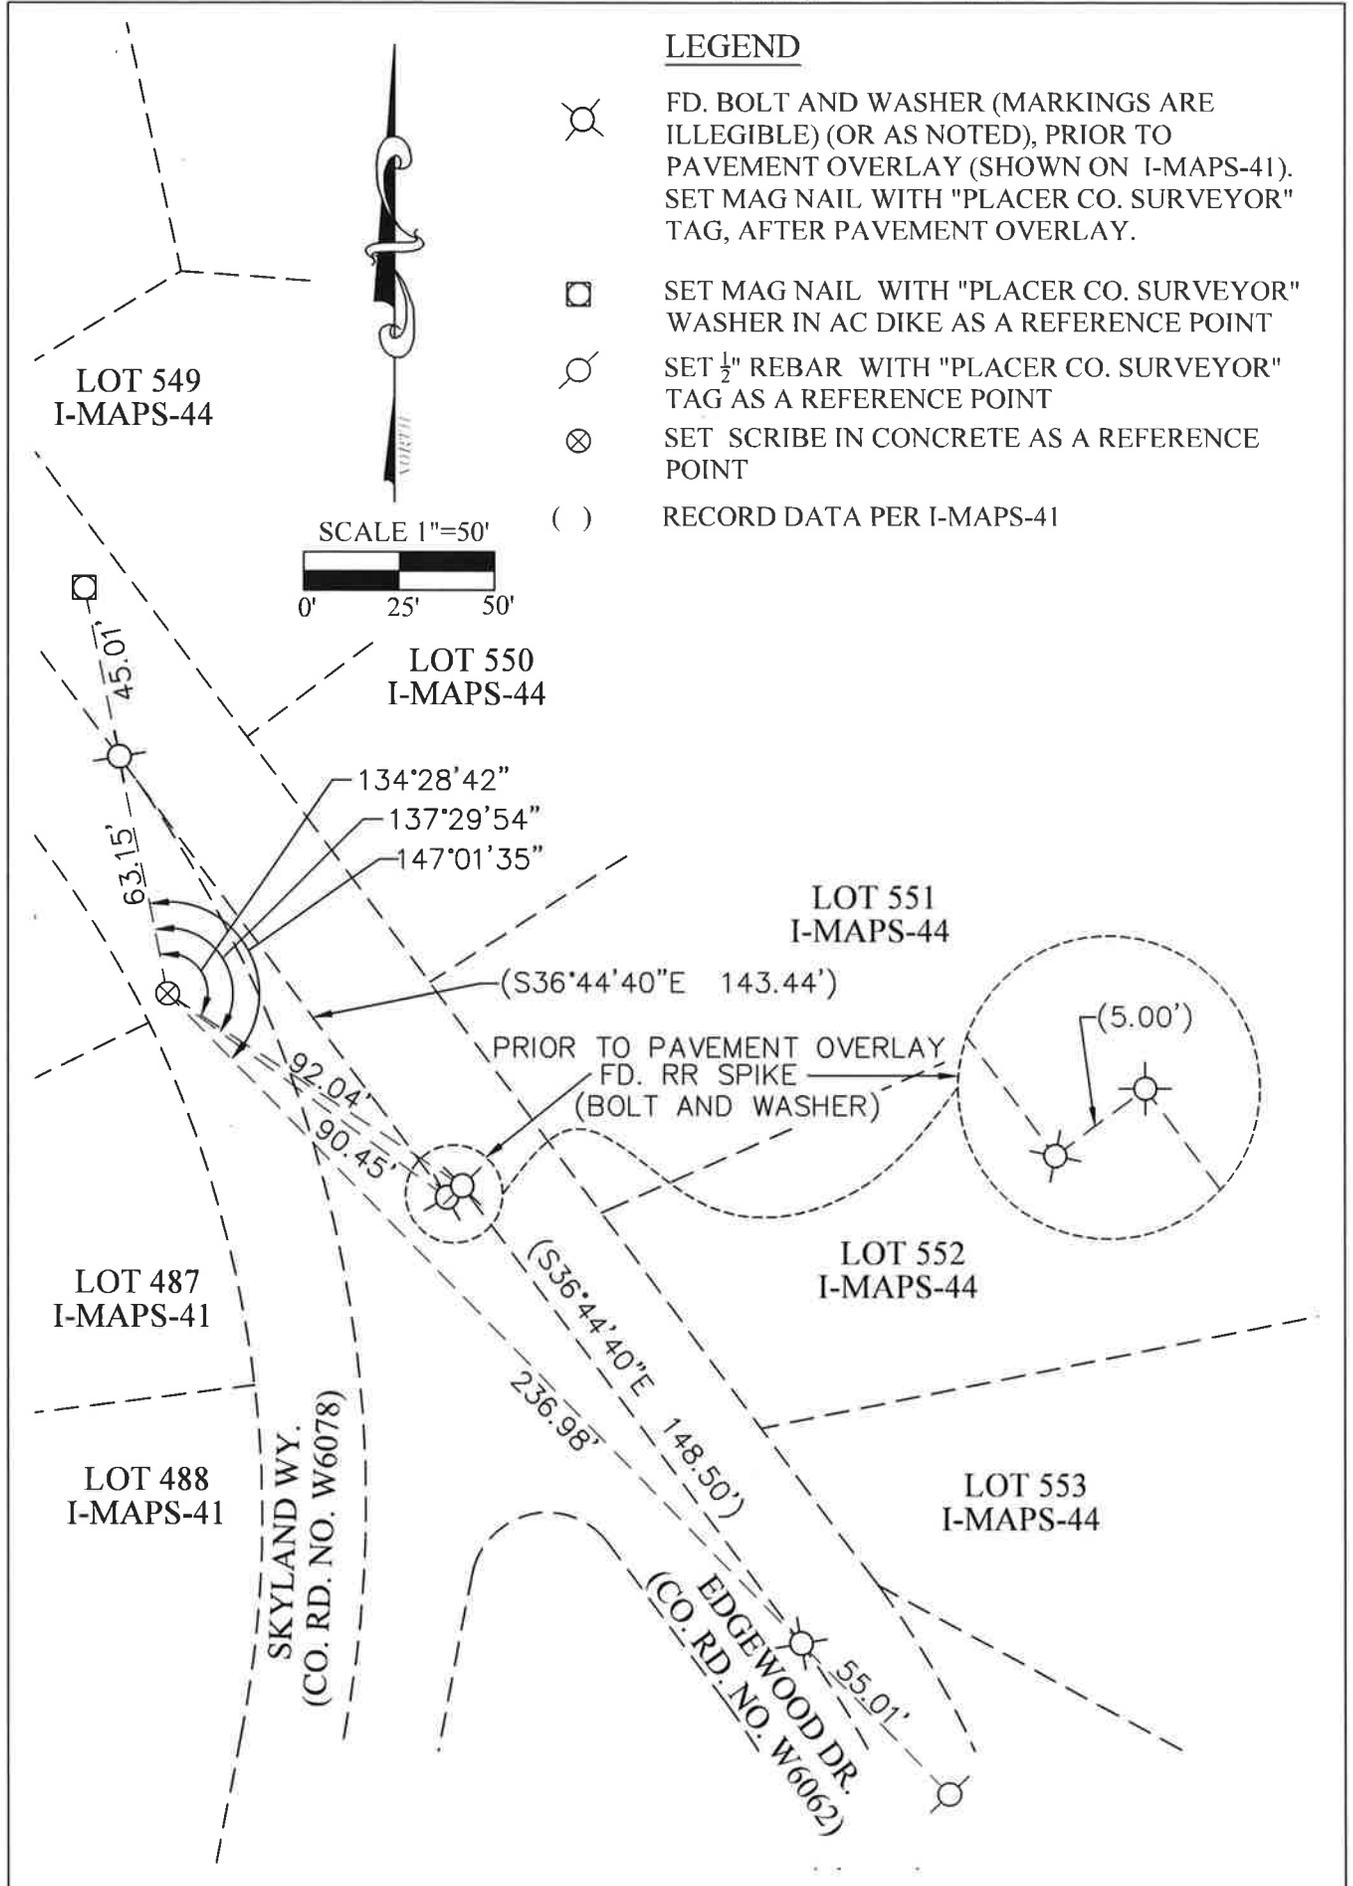

BOOK 23 OF CORNER RECORDS PAGE 78